



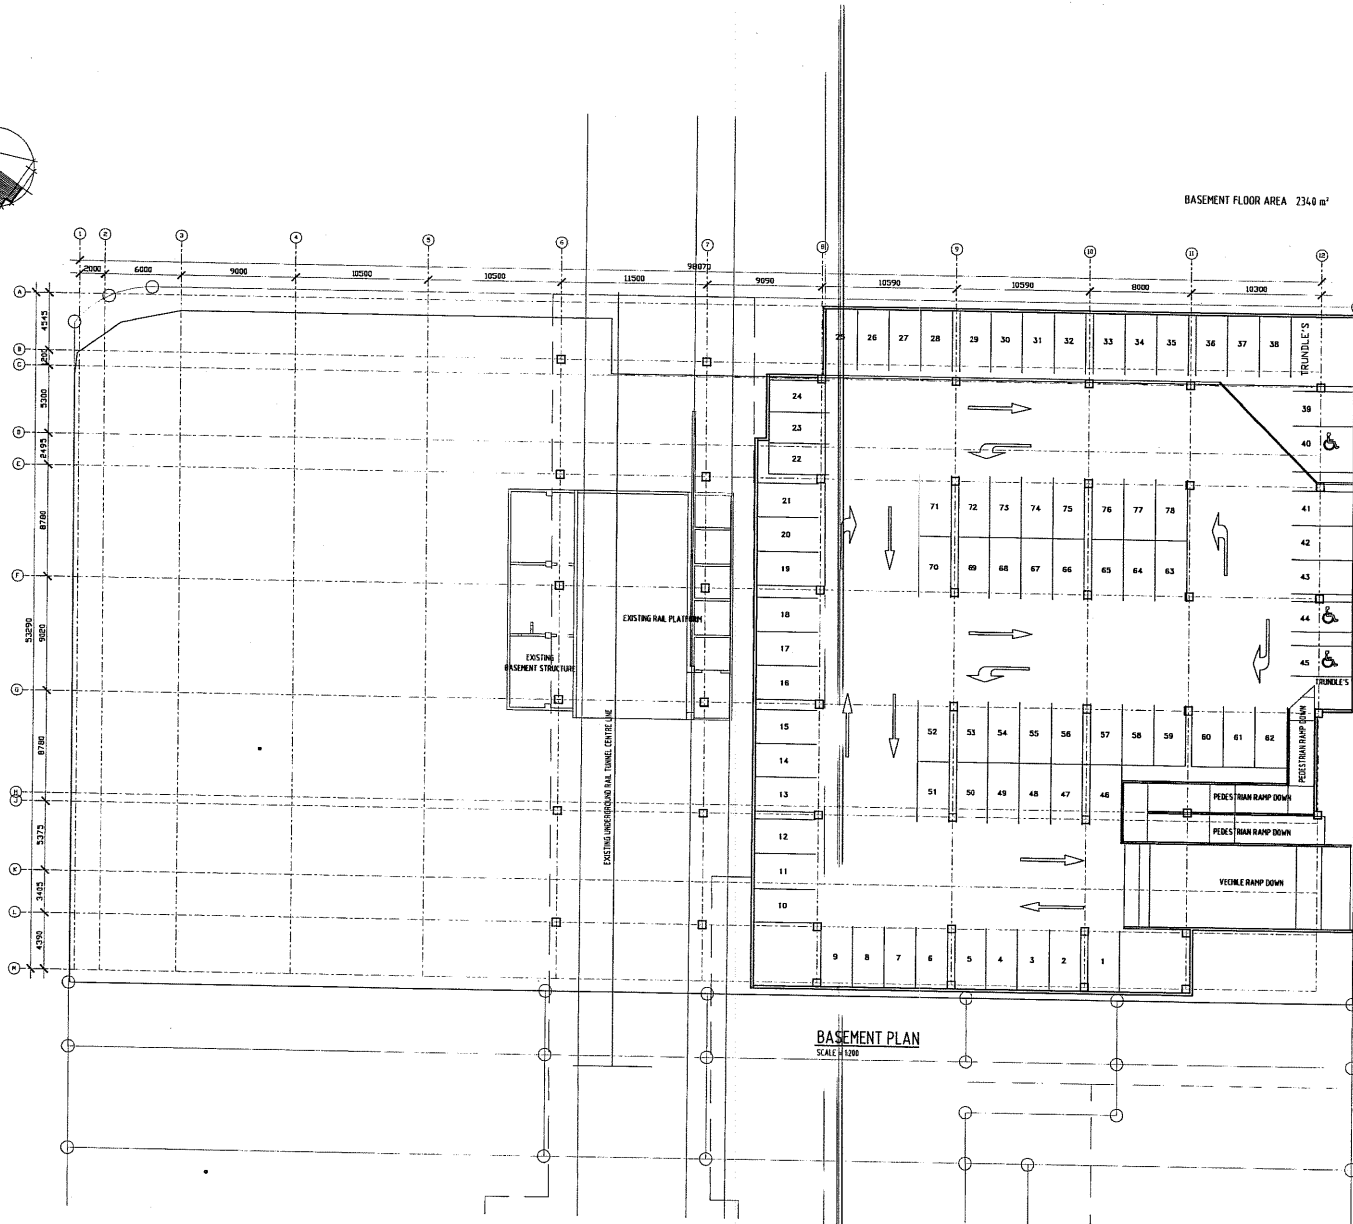
RAMP AND STAIR PLAN
SCALE 1: 100

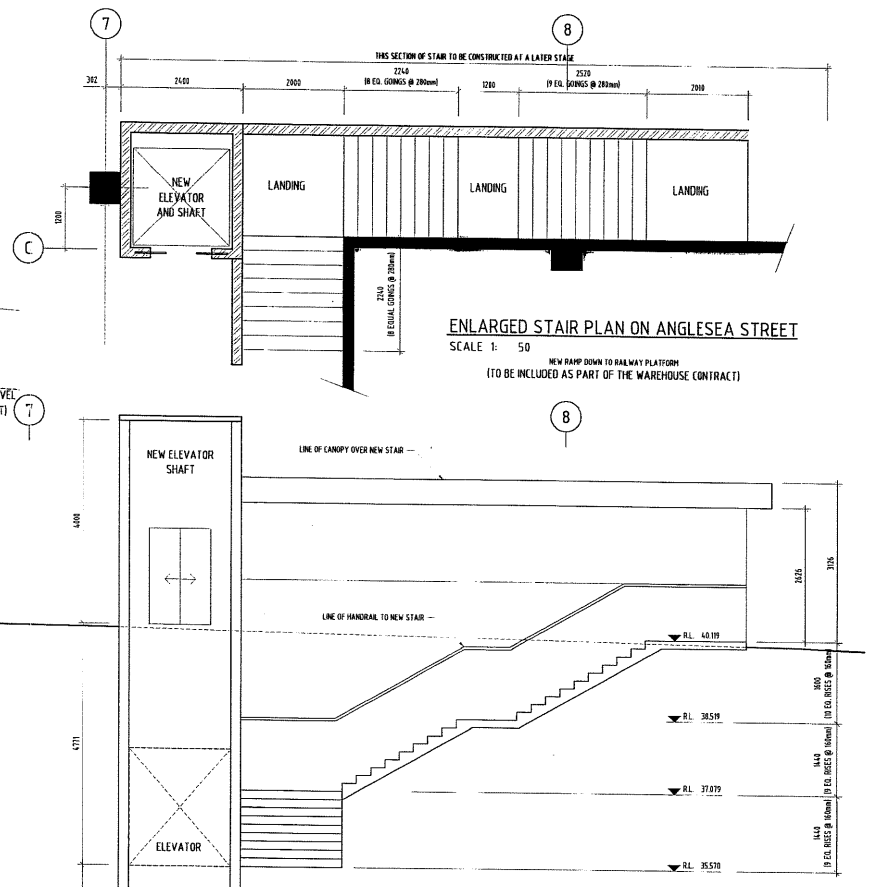

STAIR SECTION ON ANGLESEA STREET
SCALE 1: 50

*Access to Station
Not Built*


C	FOR APPROVAL	SHALIN	02/04/24
B	REVISED	ROBYN	22/04/24
A	FOR APPROVAL	ROBYN	22/04/24
ISSUE	AMENDMENT	DRAWN	DATE
CHECK ALL DIMENSIONS ON SITE			
THIS DRAWING AND ITS CONTENTS ARE THE PROPERTY OF WARREN CLARKE LTD. NO FORM OF UNAUTHORISED REPRODUCTION, IN FULL OR PART, IS PERMITTED.			
WARREN CLARKE LTD			
CONSULTING CIVIL AND STRUCTURAL ENGINEERS		P.O. BOX 4283 HAMILTON EAST	
ACENZ		TELEPHONE (07) 856 2397	
		FAX (07) 856 0387	
THE WAREHOUSE Where Everyone gets a Bargain			
JOB TITLE			
THE WAREHOUSE HAMILTON CENTRAL			
DRAWING TITLE			
UNDERGROUND RAIL PLATFORM ACCESS PLANS AND SECTIONS			
CHECKED	APPROVED		
SCALE (A1)	1:100 150	SCALE (A3)	1:200 1:800
JOB No	02571	DRAWING No	104
		ISSUE	C



BASEMENT FLOOR AREA 2340 m²

BASEMENT PLAN
SCALE 1:200

B FOR APPROVAL		SHAUN	02/04/04
A FOR APPROVAL		T O'NEIL	27/02/04
ISSUE	AMENDMENT	DRAWN	DATE
CHECK ALL DIMENSIONS ON SITE			
THIS DRAWING AND ITS CONTENTS ARE THE PROPERTY OF WARREN CLARKE LTD. NO FORM OF UNAUTHORISED REPRODUCTION, IN FULL OR PART, IS PERMITTED.			
WARREN CLARKE LTD CONSULTING CIVIL AND STRUCTURAL ENGINEERS P.O. BOX 4283 HAMILTON EAST TELEPHONE (07) 856 2377 ACENZ FAX (07) 856 0397			
JOB TITLE			
THE WAREHOUSE HAMILTON CENTRAL			
DRAWING TITLE			
BASEMENT PLAN			
CHECKED	APPROVED		
SCALE (A1)	1:200	SCALE (A3)	1:400
JOB No	02571	DRAWING No	101
		ISSUE	B

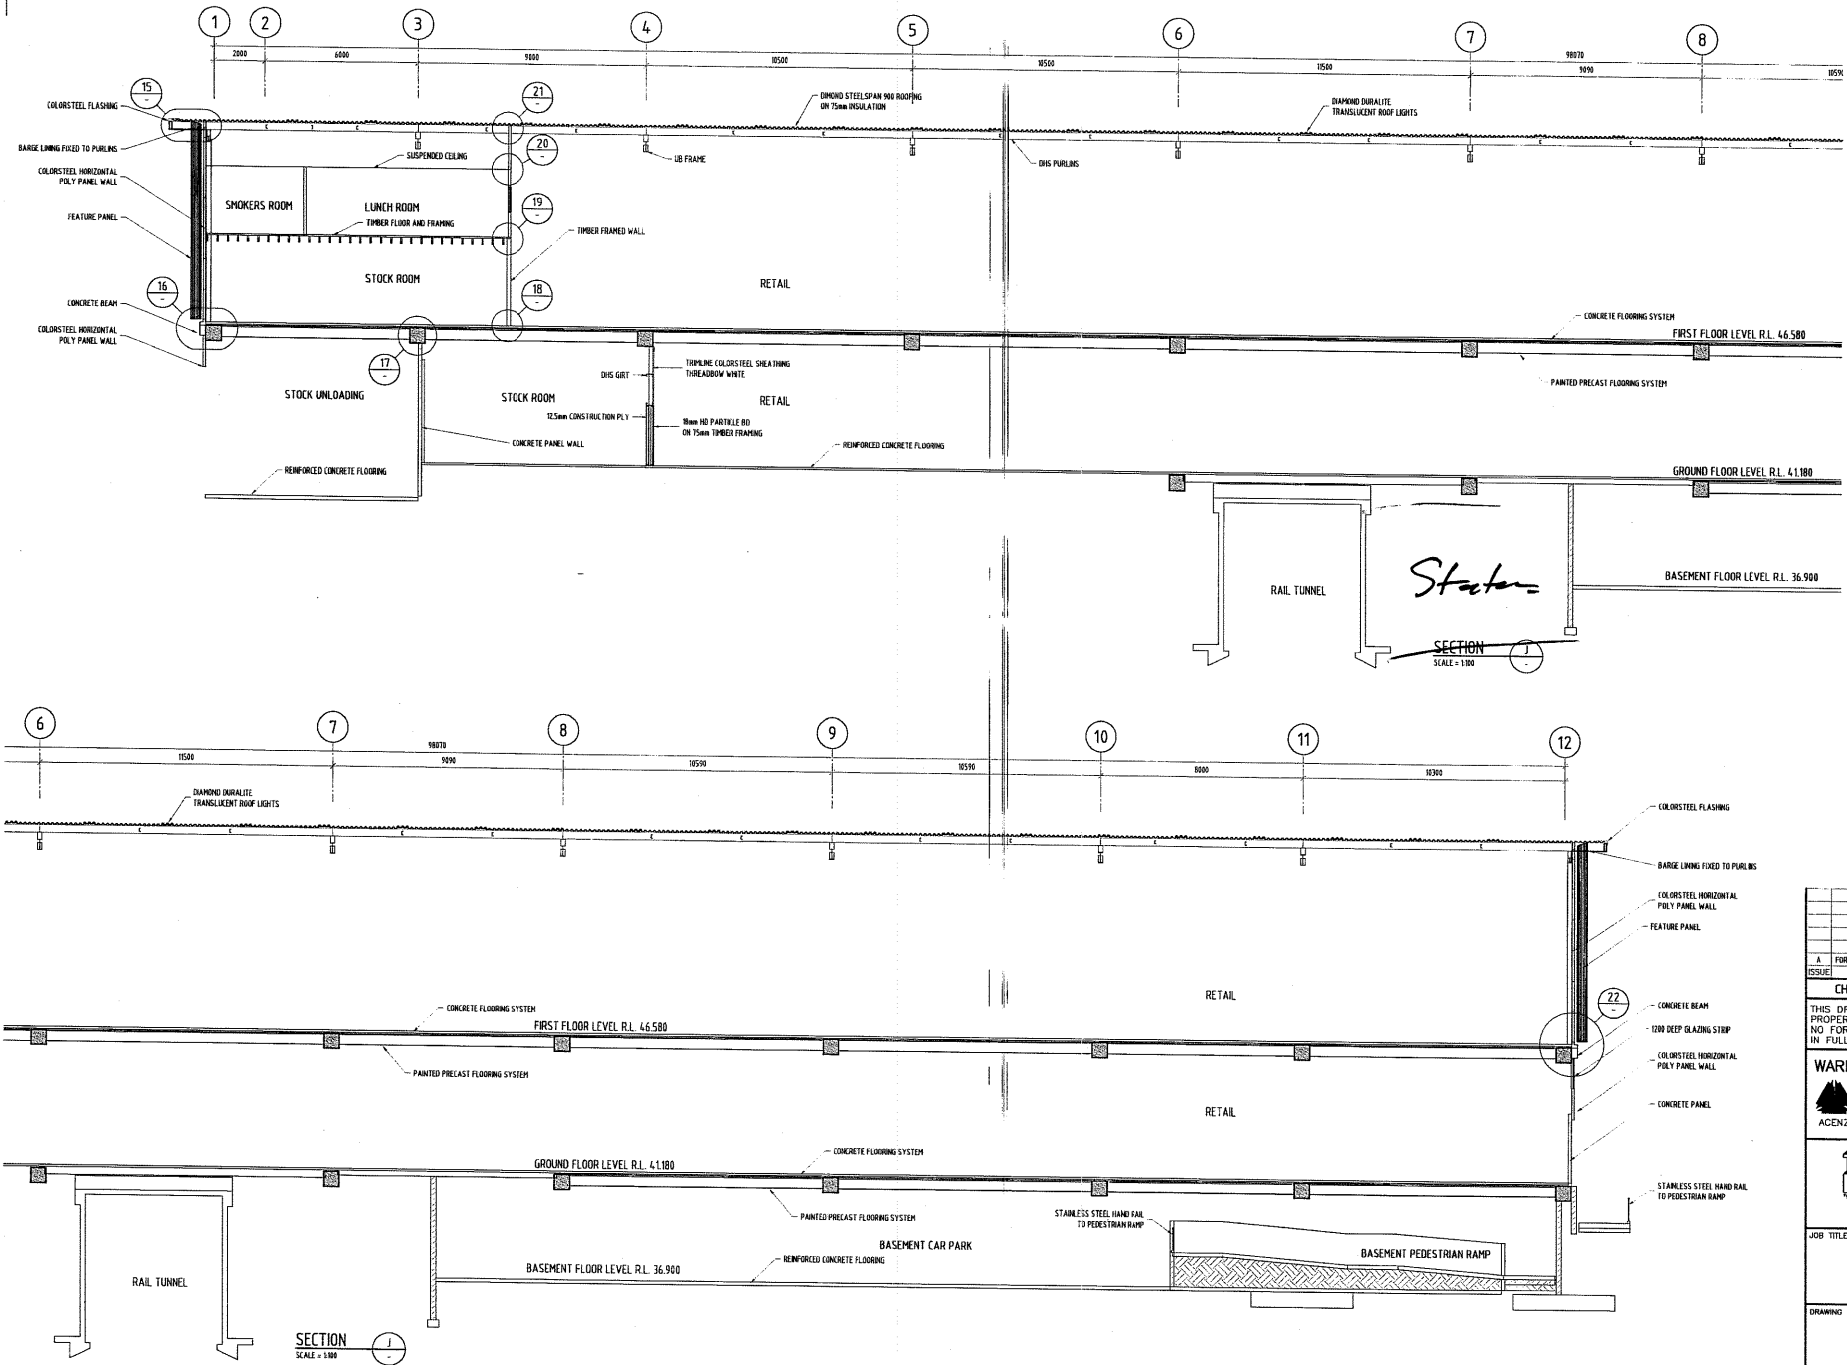

FOR APPROVAL		TONY		02/04/04	
ISSUE	AMENDMENT	DRAWN	DATE		
CHECK ALL DIMENSIONS ON SITE					
THIS DRAWING AND ITS CONTENTS ARE THE PROPERTY OF WARREN CLARKE LTD. NO FORM OF UNAUTHORISED REPRODUCTION, IN FULL OR PART, IS PERMITTED.					
WARREN CLARKE LTD					
CONSULTING CIVIL AND STRUCTURAL ENGINEERS					
P.O. BOX 4283 HAMILTON EAST					
TELEPHONE: (07) 856 2297					
FAX: (07) 856 0397					
THE WAREHOUSE Where Everyone gets a Bargain					
JOB TITLE					
THE WAREHOUSE HAMILTON CENTRAL					
DRAWING TITLE					
ARCHITECTURAL SECTIONS					
CHECKED		APPROVED			
SCALE (A1)	1:100	SCALE (A3)	1:200		
JOB No.	02571	DRAWING No.	202	ISSUE	A